

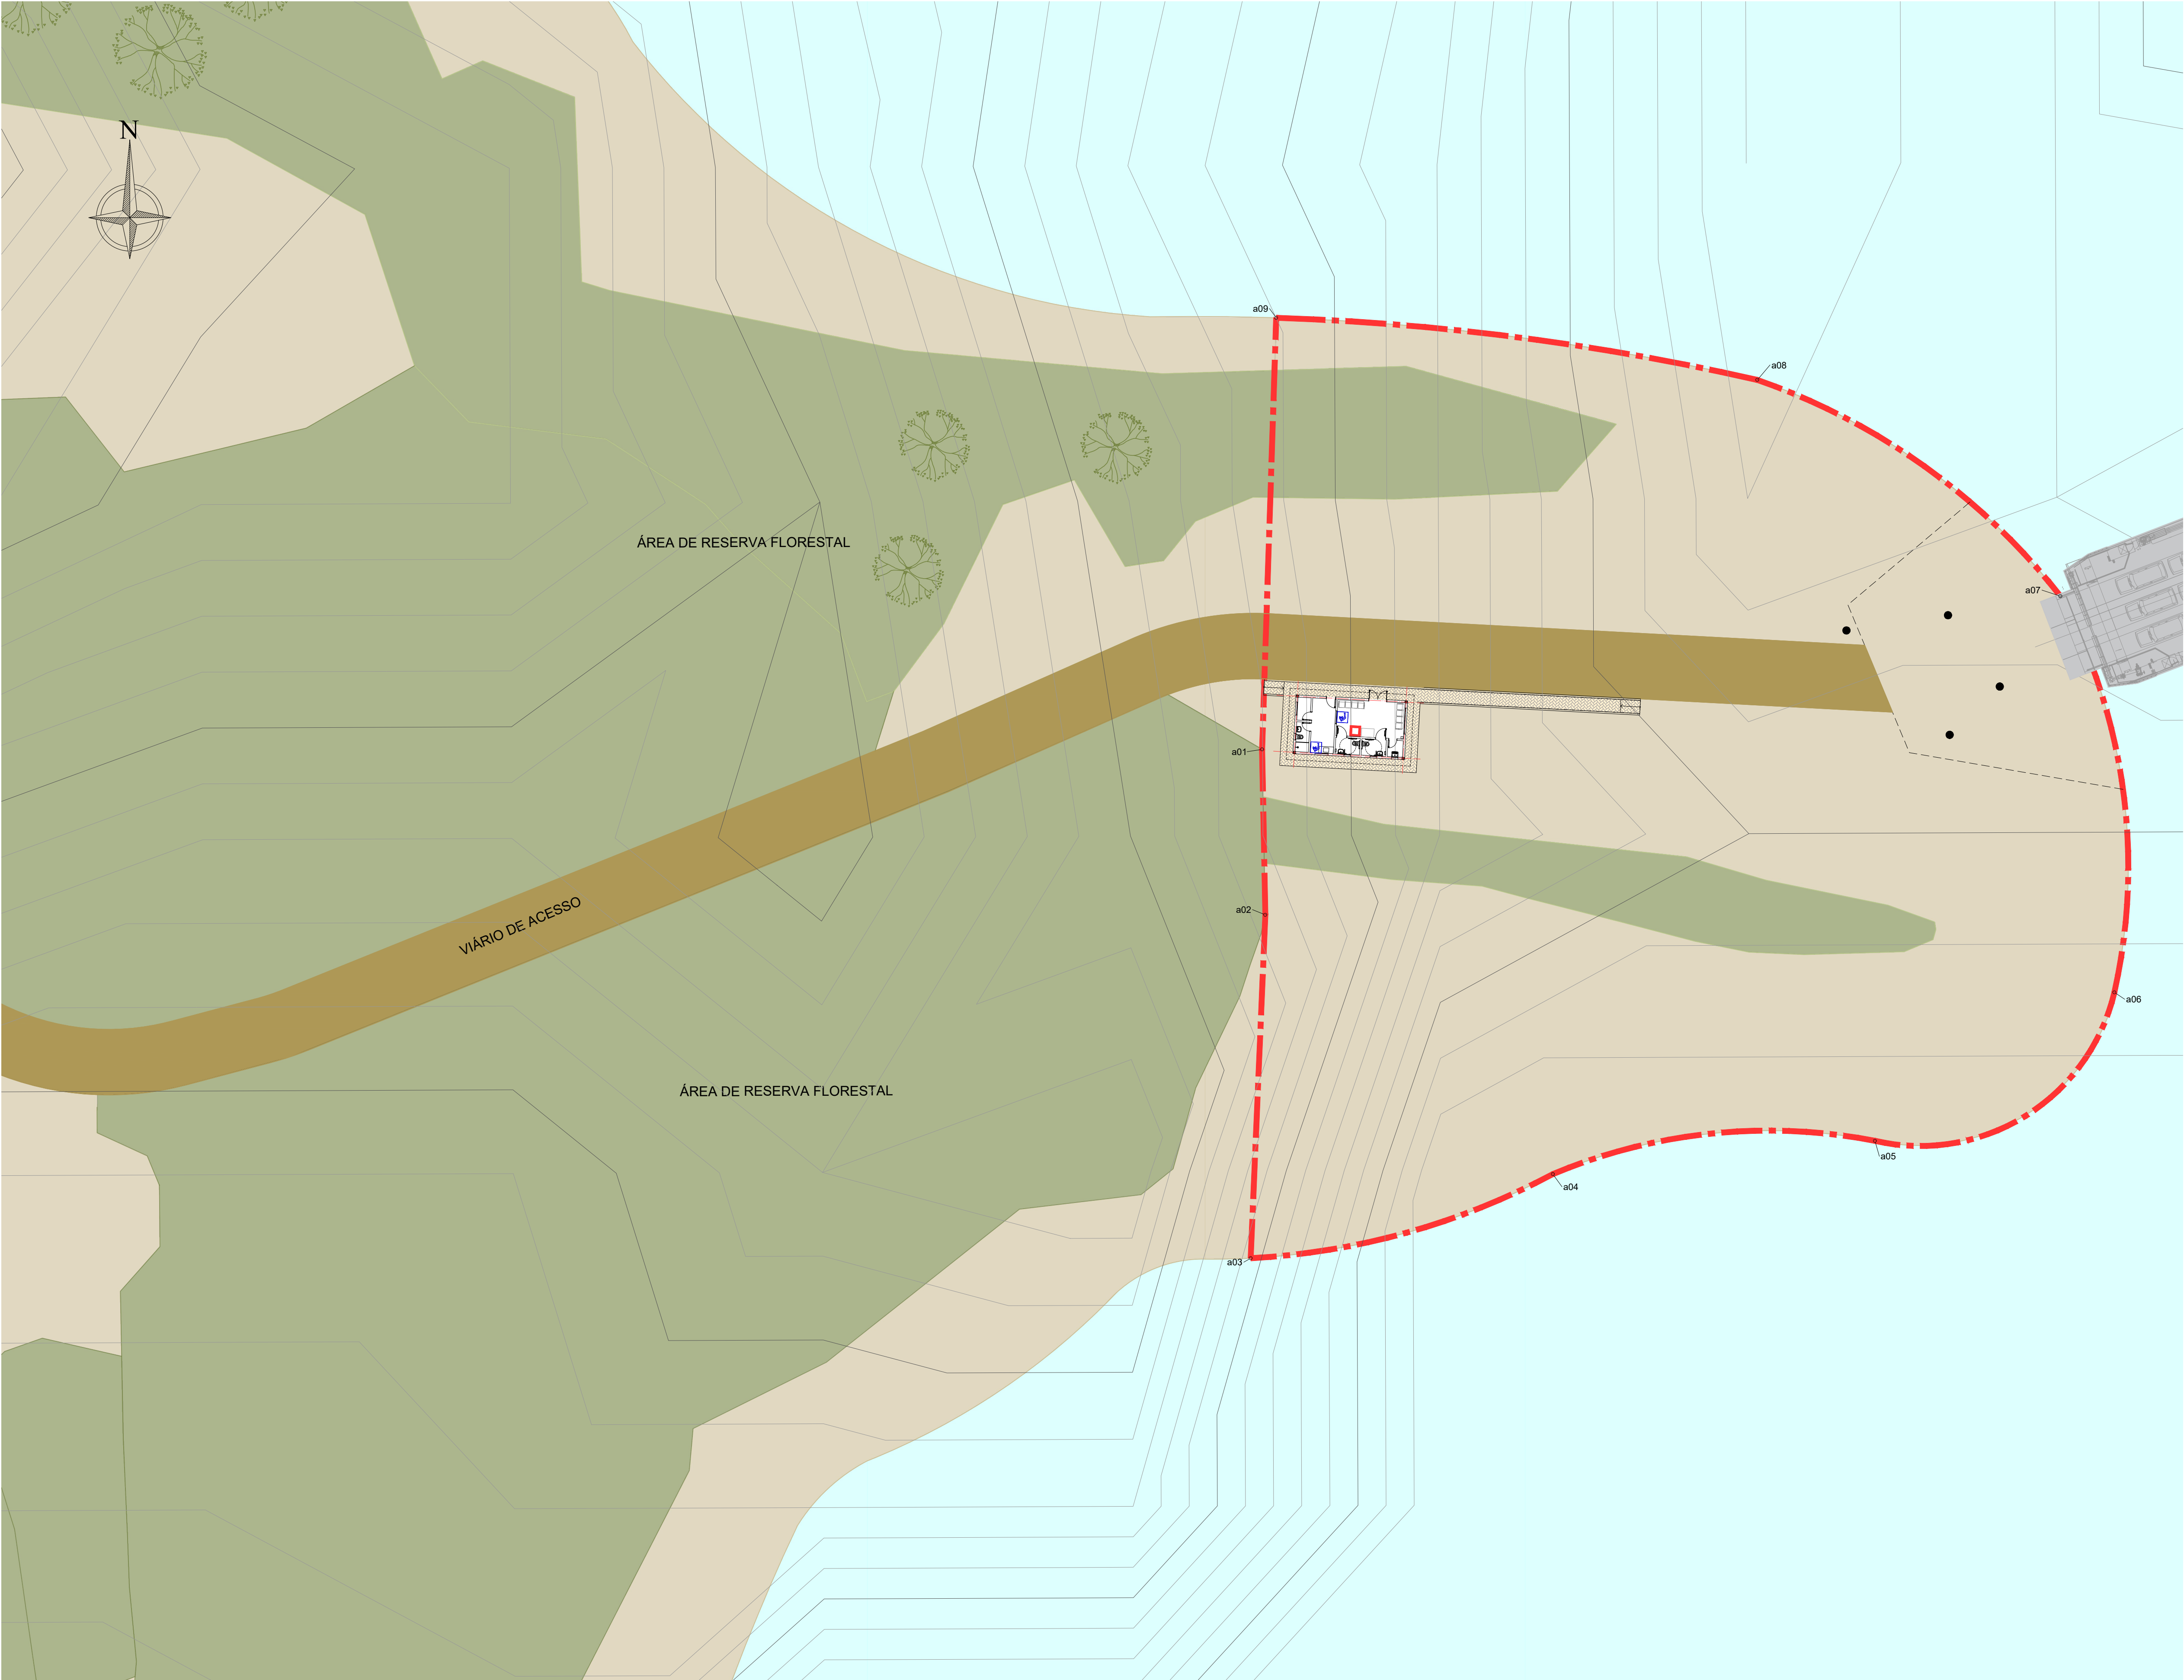



TABELA DE COORDENADAS
ÁREA OPERACIONAL

Ponto	Norte	Este
a01	7407416,9660	442041,5231
a02	7407401,7861	442041,8182
a03	7407370,2784	442040,4777
a04	7407377,9958	442068,2018
a05	7407381,0501	442097,7511
a06	7407394,6745	442119,7240
a07	7407431,0270	442114,7748
a08	7407450,8710	442086,9652
a09	7407456,5704	442042,8184

NOTA:
SISTEMA DE COORDENADAS: UTM. ZONA: 23 SUL.
DATUM SIRGAS 2000

LEGENDA

--- ÁREA OPERACIONAL A=5.440m²

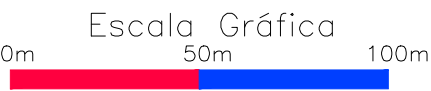

TRAVESSIA REGIÃO PARAIBUNA - TRAVESSIA DE VARGINHA

TRAVESSIA BALSAS SP - VARGINHA - COMÉRCIO (VRG-COM)

LEVANTAMENTO DE ÁREAS - CONVÊNIO

AGO/2025

TRV-12A-003 TERMINAL DE COMÉRCIO

A1 = 1/300

DE-BR-SP-PRB-TRV-12A-COM-ARQ-003

1